




Bollinger, Lach & Associates, Inc.

SITE PLAN

RE: 26558 Boulder Bay Drive

CURVE TABLE	
CURVE	
C5	RADIUS
280.00	LENGTH
47.88	CHORD
47.82	BEARING
S 70°32'34" W	TANGENT
24.00	DELTA
9°47'52"	

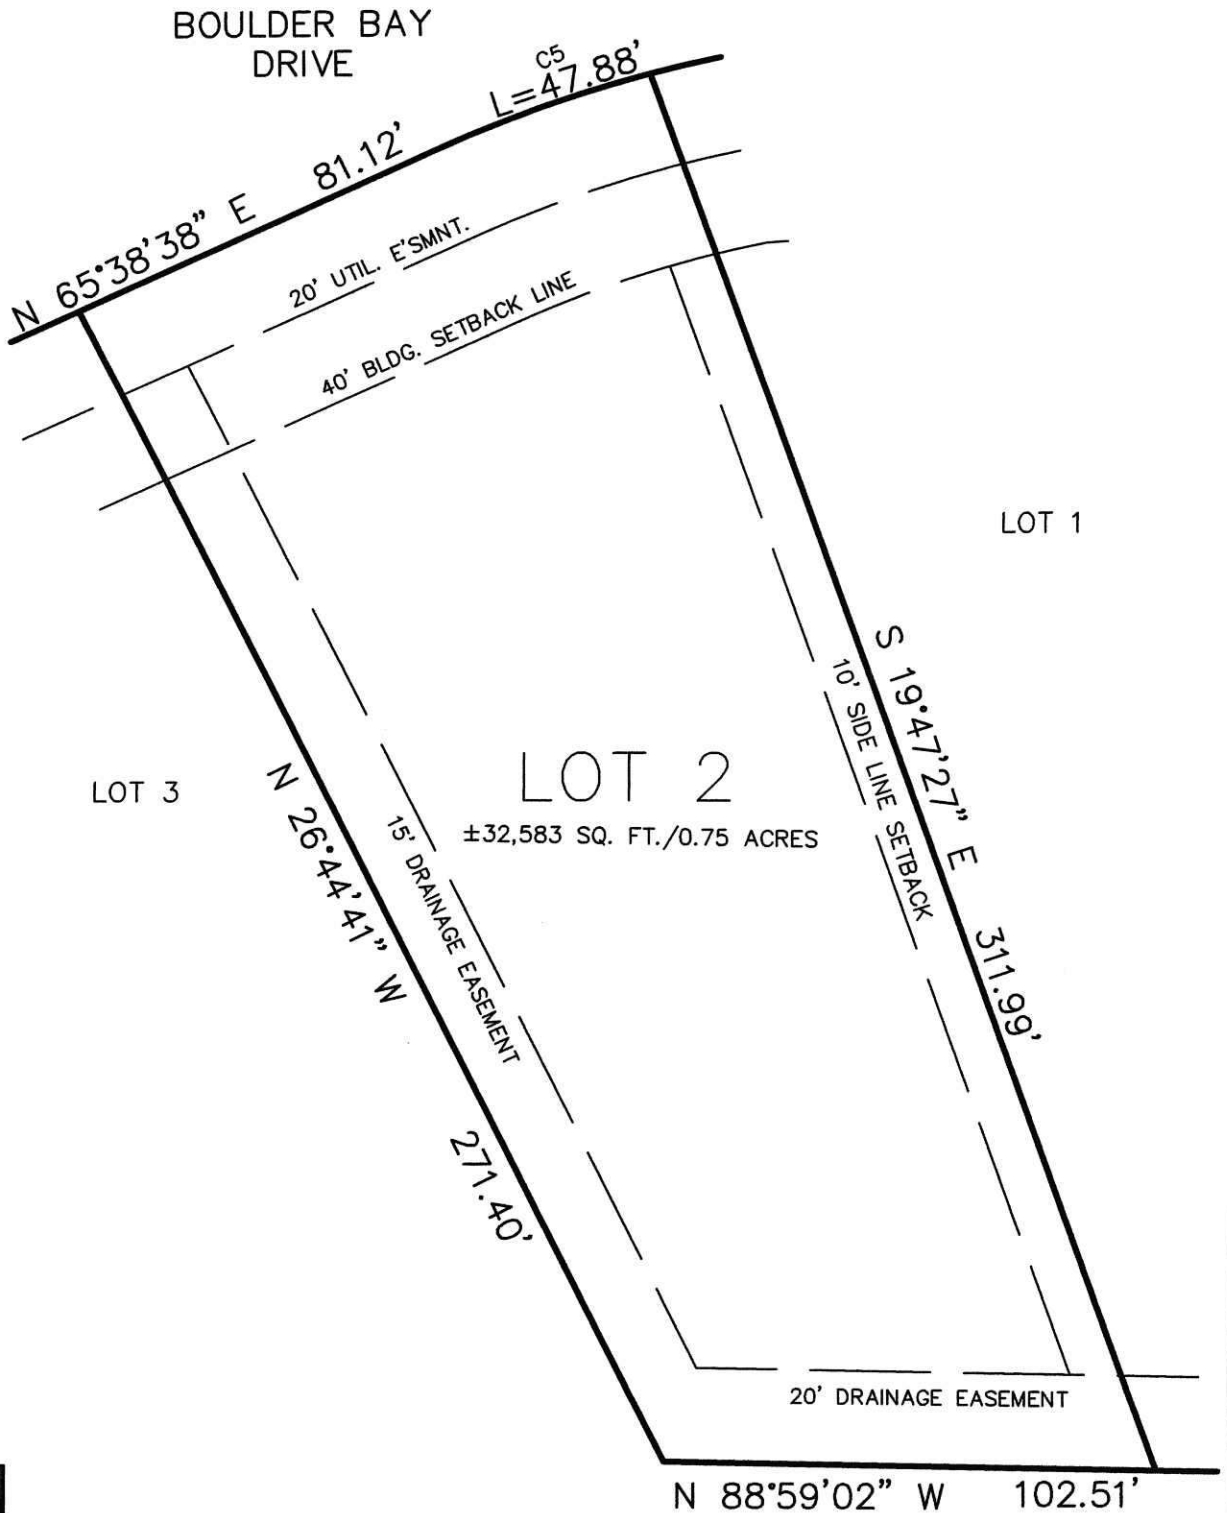

SCALE: 1"=40'

SIDELINE SETBACKS BETWEEN LOTS MUST BE A COMBINED 20' MINIMUM, WITH 8' MINIMUM ALLOWED ON ONE LOT.

CONSULTING
ENGINEERS
& LAND
SURVEYORS

Bollinger, Lach & Associates, Inc.

24545 BRICK RD. • SOUTH BEND, IN 46628 • (574)-243-5700

DRAWN: AB

CHKD: AB

FB:

RF:

DISK:

JOB: 810S-000