



# Bollinger, Lach & Associates, Inc.

## SITE PLAN


RE: 26667 BOULDER CREST COURT

CURVE TABLE					
CURVE	RADIUS	LENGTH	CHORD	BEARING	DELTA
C34	370.00	138.79	137.98	S 66°45'09" W	70.22
					21°29'32"



SCALE: 1"=50'

SIDE LINE SETBACKS BETWEEN LOTS MUST BE A COMBINED 20' MINIMUM, WITH 8' MINIMUM ALLOWED ON ONE LOT.

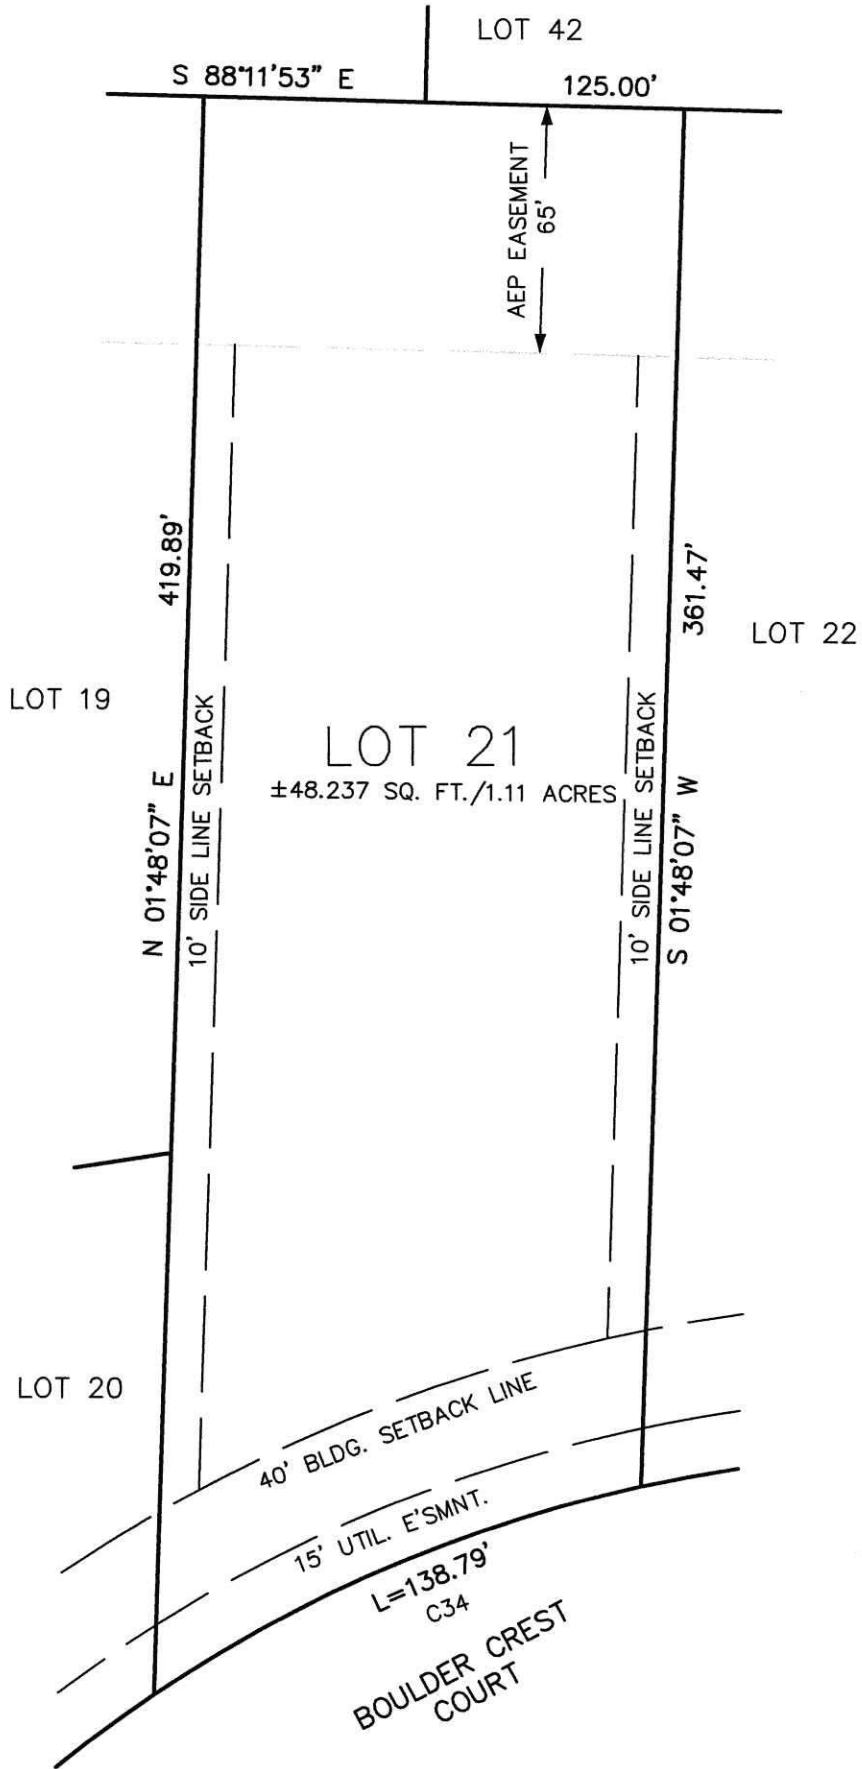

CONSULTING  
ENGINEERS  
& LAND  
SURVEYORS

**Bollinger, Lach & Associates, Inc.**

24545 BRICK RD. SOUTH BEND, IN 46628 (574)-243-5700

DRAWN: AB

CHKD: AB

FB:

RF:

DISK:

JOB: 791S-000