



Bollinger, Lach & Associates, Inc.


SITE PLAN

RE: 26590 BOULDER CREST COURT

CURVE TABLE						
CURVE	RADIUS	LENGTH	CHORD	BEARING	TANGENT	DELTA
C24	160.00	56.79	56.50	N 78°01'45" W	28.70	20°20'15"
C25	25.00	31.58	29.52	N 31°40'28" W	18.29	72°22'20"
C26	60.00	97.31	86.99	N 41°56'32" W	63.14	92°55'12"



SCALE: 1"=40'

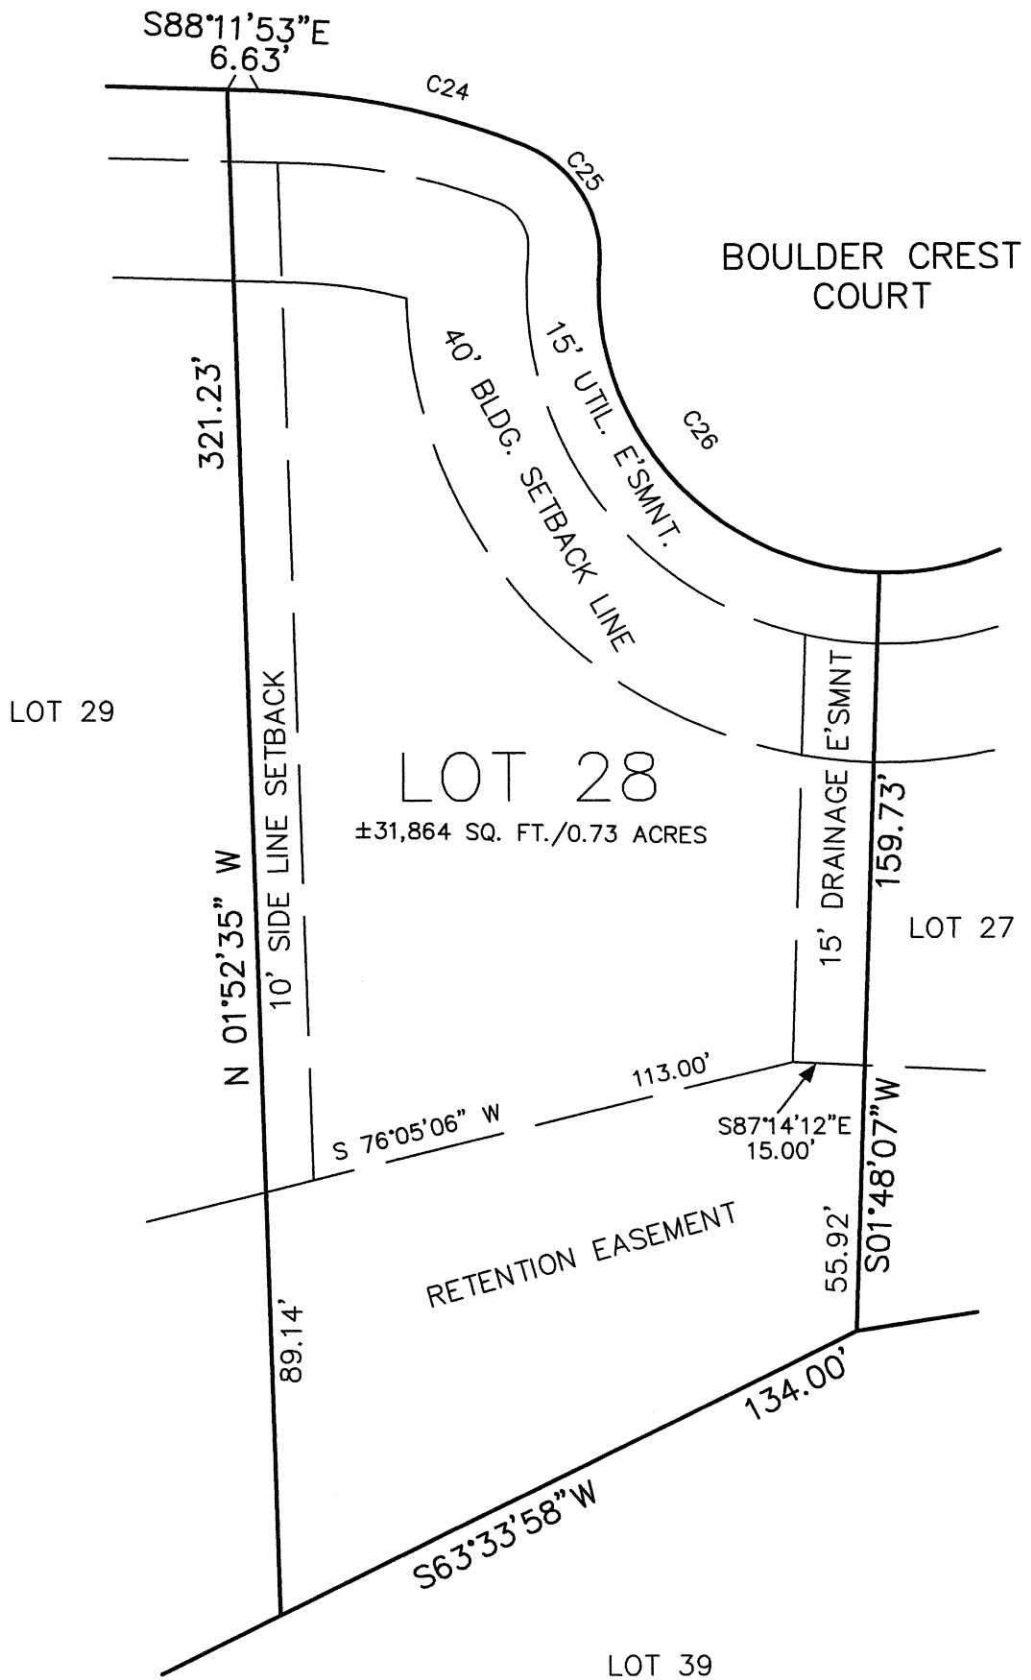

SIDELINE SETBACKS BETWEEN LOTS MUST BE A COMBINED 20' MINIMUM, WITH 8' MINIMUM ALLOWED ON ONE LOT.

CONSULTING
ENGINEERS
& LAND
SURVEYORS

Bollinger, Lach & Associates, Inc.

24545 BRICK RD. • SOUTH BEND, IN 46628 • (574)-243-5700

DRAWN: AB

CHKD: AB

FB: _____

RF: _____

DISK: _____

JOB: 791S-000