




Bollinger, Lach & Associates, Inc.

SITE PLAN

RE: 26521 BOULDER BAY DRIVE

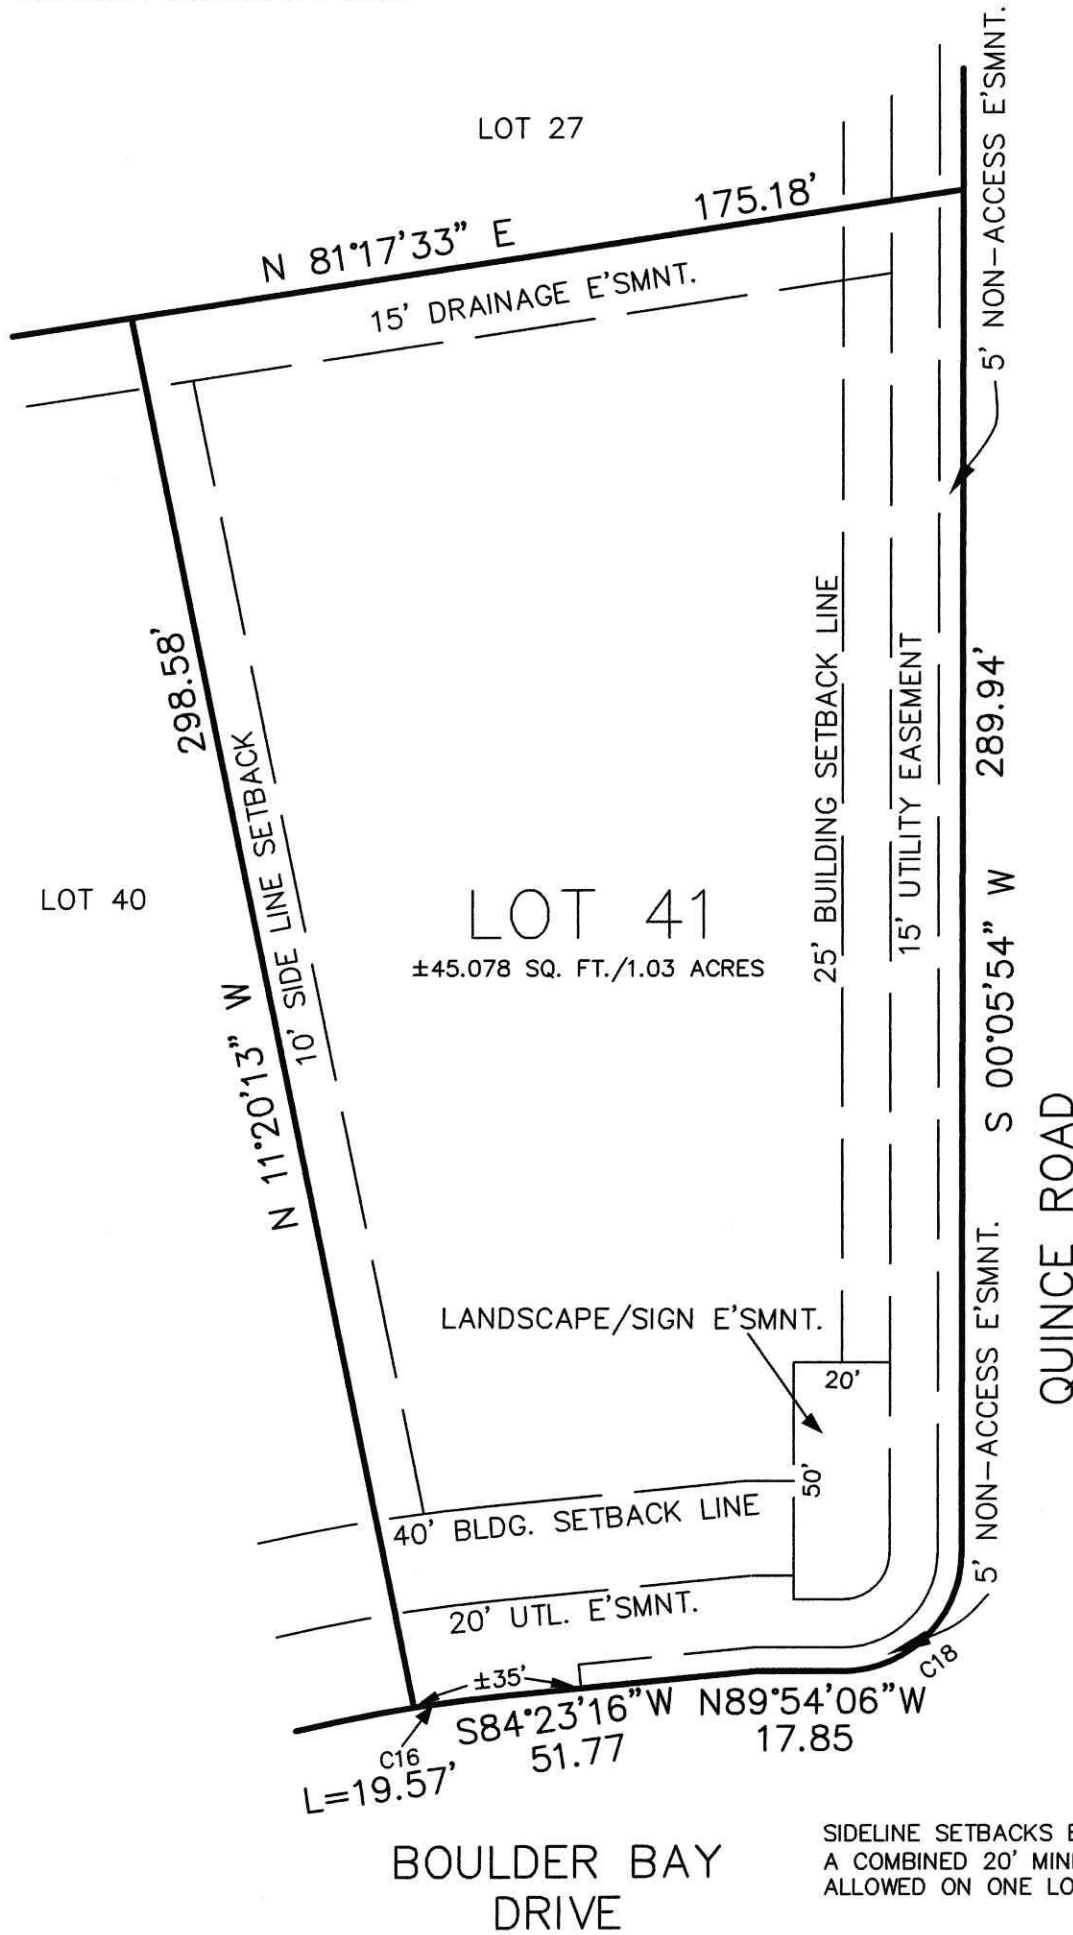

CURVE TABLE						
CURVE	RADIUS	LENGTH	CHORD	BEARING	TANGENT	DELTA
C16	323.00	29.70	26.69	N 81°57'04" E	14.86	51°16'06"
C18	25.00	39.27	35.36	N 45°05'54" E	25.00	90°00'00"



SCALE: 1"=40'

SIDELINE SETBACKS BETWEEN LOTS MUST BE A COMBINED 20' MINIMUM, WITH 8' MINIMUM ALLOWED ON ONE LOT.

CONSULTING ENGINEERS & LAND SURVEYORS	Bollinger, Lach & Associates, Inc.					
	24545 BRICK RD. • SOUTH BEND, IN 46628 • (574)-243-5700					
DRAWN: AB	CHKD: AB	FB: _____	RF: _____	DISK: _____	JOB: 791S-000	

e:\QWS\dwg\lotcornerstake.dwg