




Bollinger, Lach & Associates, Inc.

SITE PLAN

RE: 26628 BOULDER BAY DRIVE

CURVE TABLE					
CURVE	RADIUS	LENGTH	CHORD	BEARING	TANGENT
C6	520.00	107.65	107.46	N 71°34'28" E	54.02
					DELTA
					11°51'40"

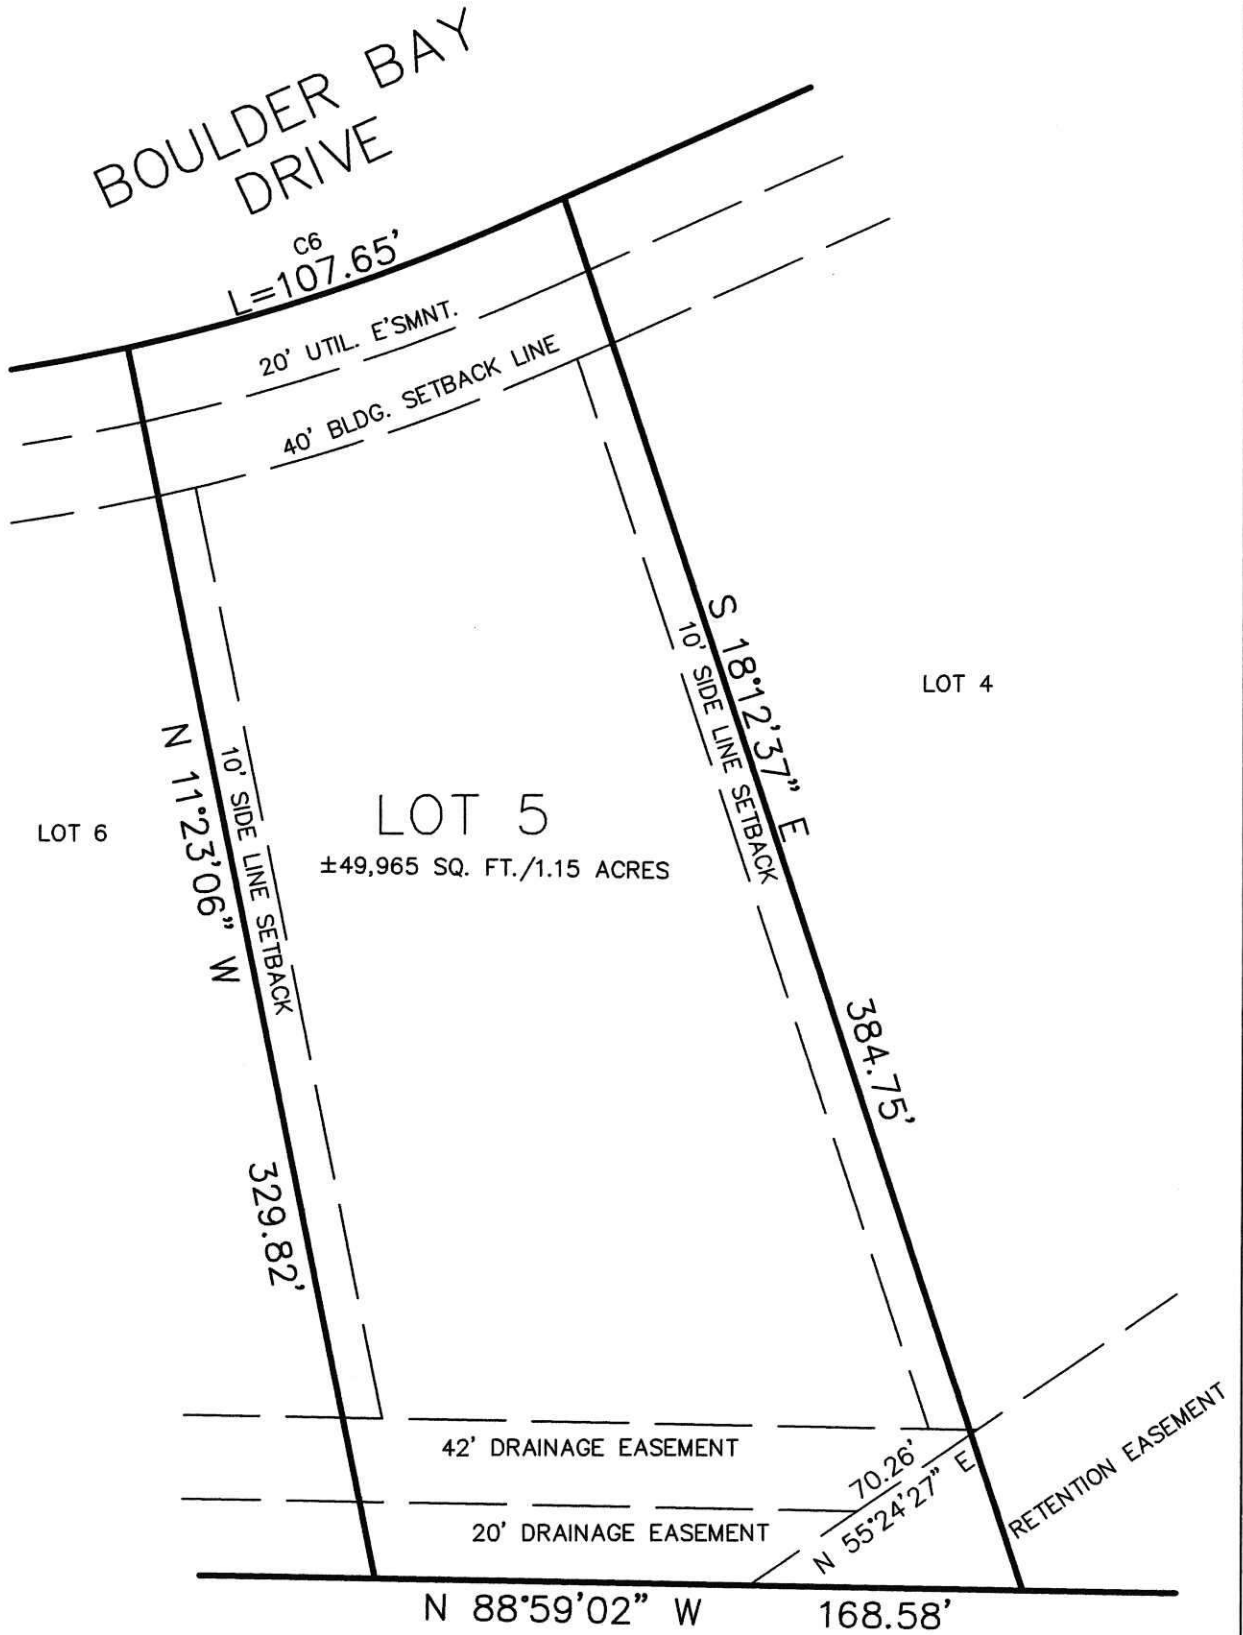

SCALE: 1"=50'

SIDE LINE SETBACKS BETWEEN LOTS MUST BE A COMBINED 20' MINIMUM, WITH 8' MINIMUM ALLOWED ON ONE LOT.

CONSULTING ENGINEERS & LAND SURVEYORS	Bollinger, Lach & Associates, Inc.			
	24545 BRICK RD.		SOUTH BEND, IN 46628 (574)-243-5700	
DRAWN: AB	CHKD: AB	FB:	RF:	DISK: JOB: 791S-000

e:\QWS\dwg\lotcornerlake.dwg