





Bollinger, Lach & Associates, Inc.

SITE PLAN

RE: 53380 Rose Quartz Lane/26671 Boulder Bay Drive

CURVE TABLE						
CURVE	RADIUS	LENGTH	CHORD	BEARING	TANGENT	DELTA
C11	25.00	16.99	16.66	S 19°15'50" E	8.84	38°55'54"

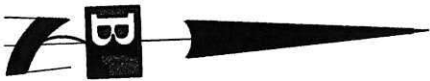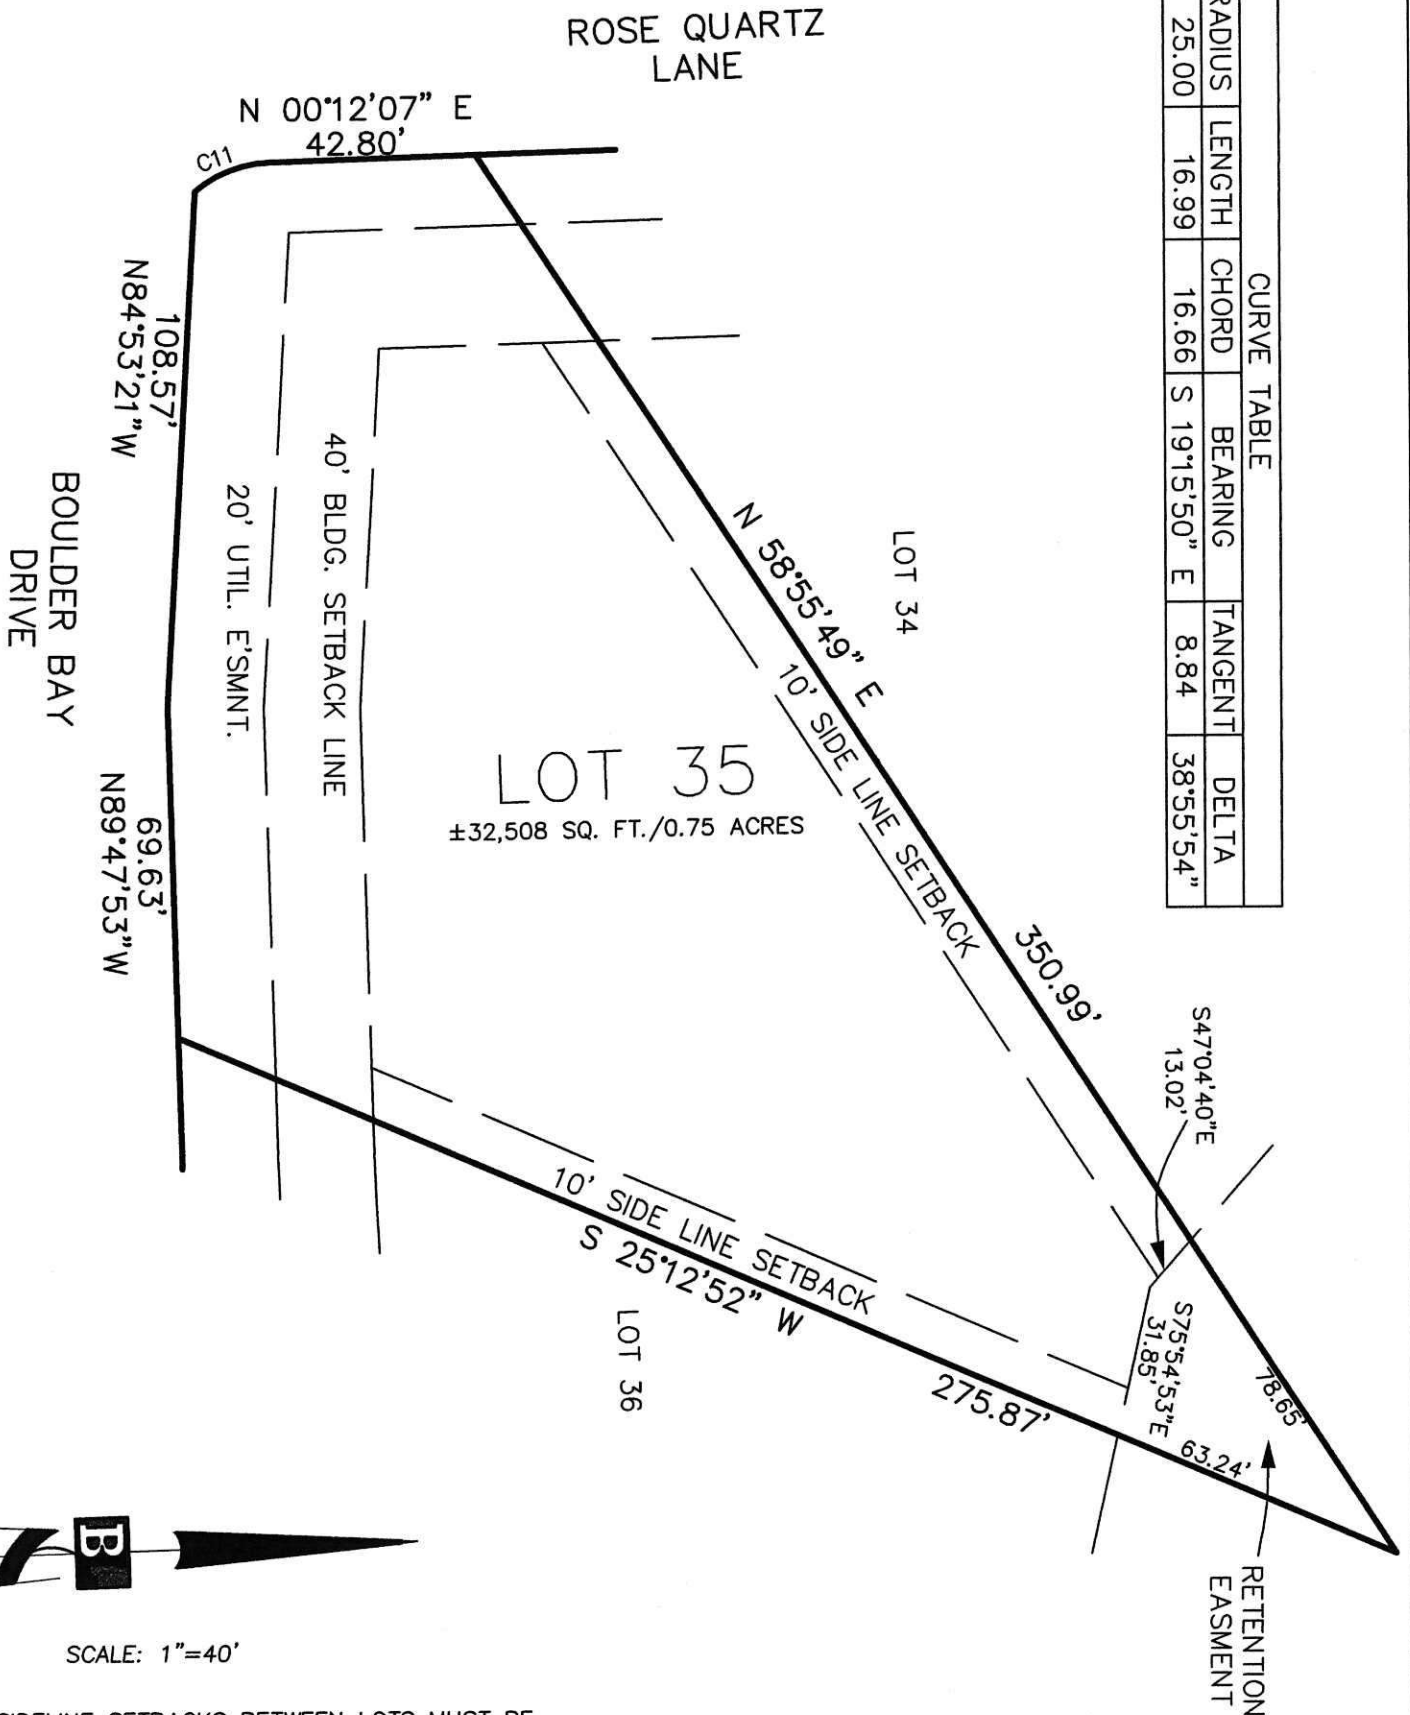

SCALE: 1"=40'

SIDELINE SETBACKS BETWEEN LOTS MUST BE A COMBINED 20' MINIMUM, WITH 8' MINIMUM ALLOWED ON ONE LOT.

CONSULTING
ENGINEERS
& LAND
SURVEYORS

Bollinger, Lach & Associates, Inc.

24545 BRICK RD. • SOUTH BEND, IN 46628 • (574)-243-5700

DRAWN: AB

CHKD: AB

FB: _____

RF: _____

DISK: _____

JOB: 791S-000