


PRESCOTT AVENUE

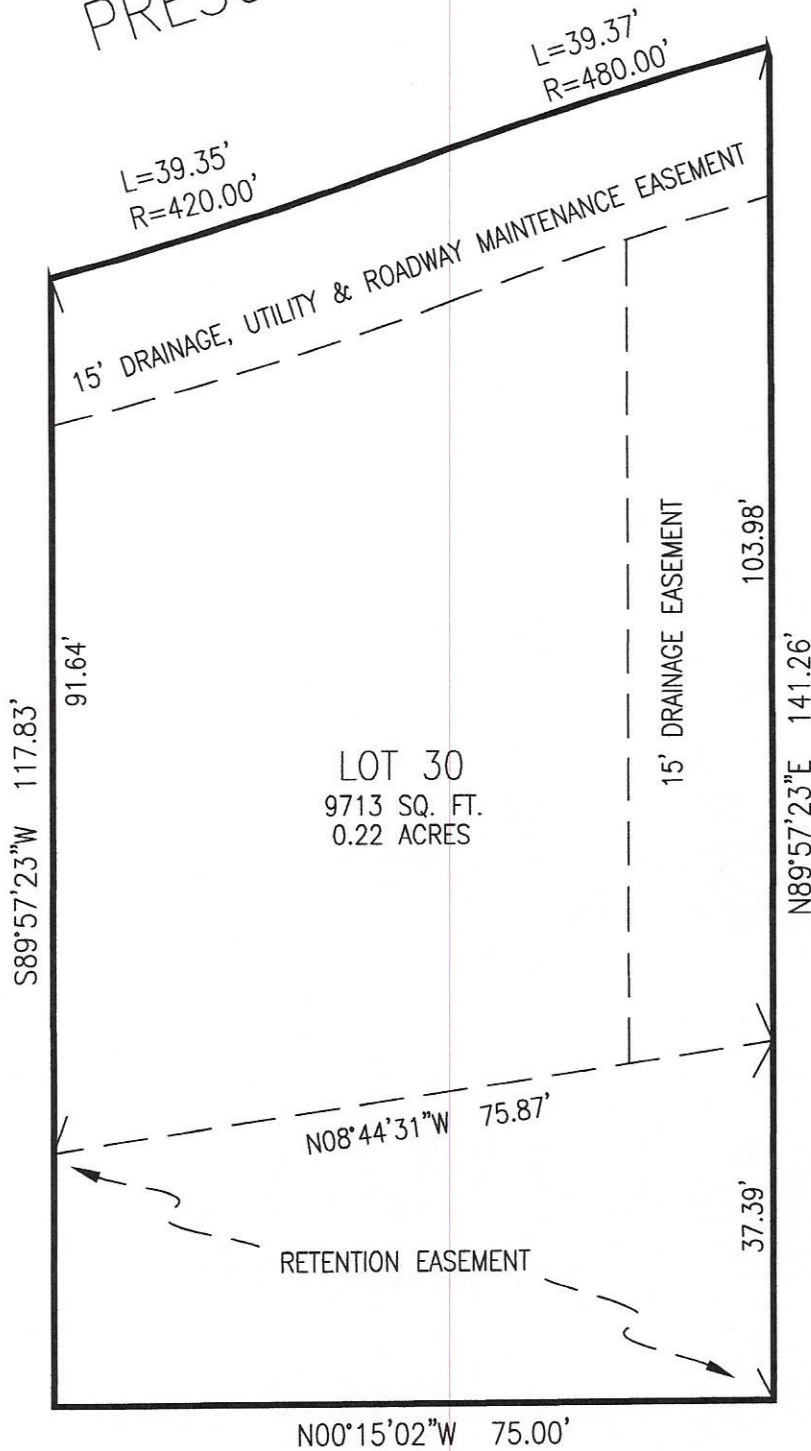

LOT 30
9713 SQ. FT.
0.22 ACRES

This information contained herein has been assimilated from various public sources and has been compiled to assist in the placement of a building or other structure on the tract or parcel shown. This information is not intended to represent a boundary survey. Builder is responsible for verifying compliance with local building setback requirements.

AUDUBON WOODS
SECTION ONE
LOT #30
FOR:

IRISH REALTY & COORMAN PROPERTIES

Lang, Feeney & Associates, Inc.
Land Surveyors, Construction Engineers & Soil Scientists
715 South Michigan Street
South Bend, Indiana 46601
Phone 574-233-1841 Fax 574-674-0374

File Name AudubonWoodsSec1Lt30-So	Drawn By KAW	Scale 1" = 20'
Date 1/15/18	Rev. Date -	Drawing No. -