


GARDEN OAK DRIVE (50' R/W)

N00°04'20"E 80.75'

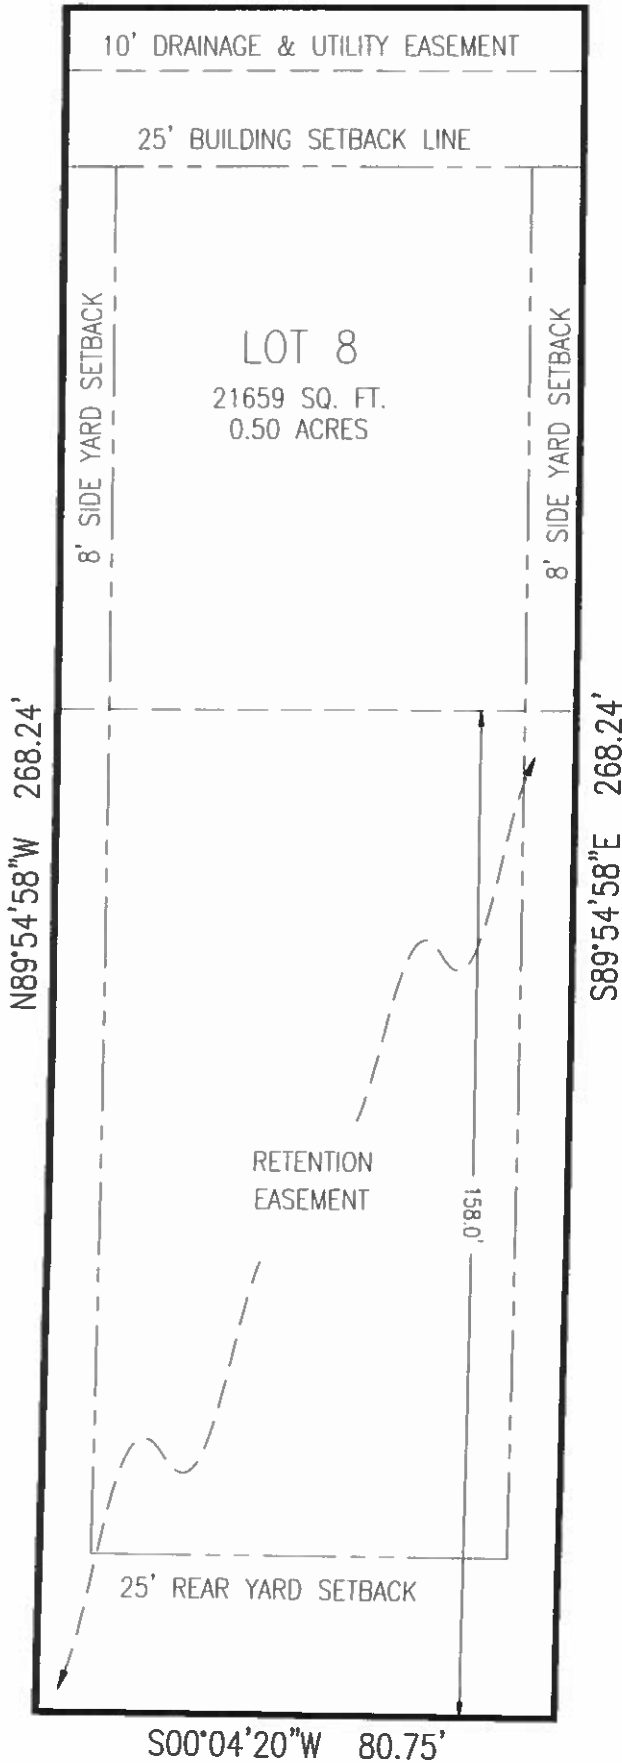

This information contained herein has been assimilated from various public sources and has been compiled to assist in the placement of a building or other structure on the tract or parcel shown. This information is not intended to represent a boundary survey. Builder is responsible for verifying compliance with local building setback requirements.

THE OAKS
LOT #8
FOR:
IRISH RENTALS LLC

Lang, Feeney & Associates, Inc.
Land Surveyors, Construction Engineers & Soil Scientists
715 South Michigan Street
South Bend, Indiana 46601
Phone 574-233-1841 Fax 574-674-0374

File Name TheOaksLt8-Ls	Drawn By KAW	Scale 1" = 30'
Date 4/28/16	Rev. Date -	Drawing No. -