



# HOUSE LOCATION SKETCH

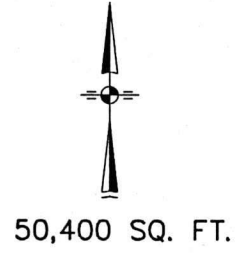

LOT 1  
 STONE OAK ESTATES  
 OLIVE TWP., ST. JOSEPH CO.  
 INDIANA

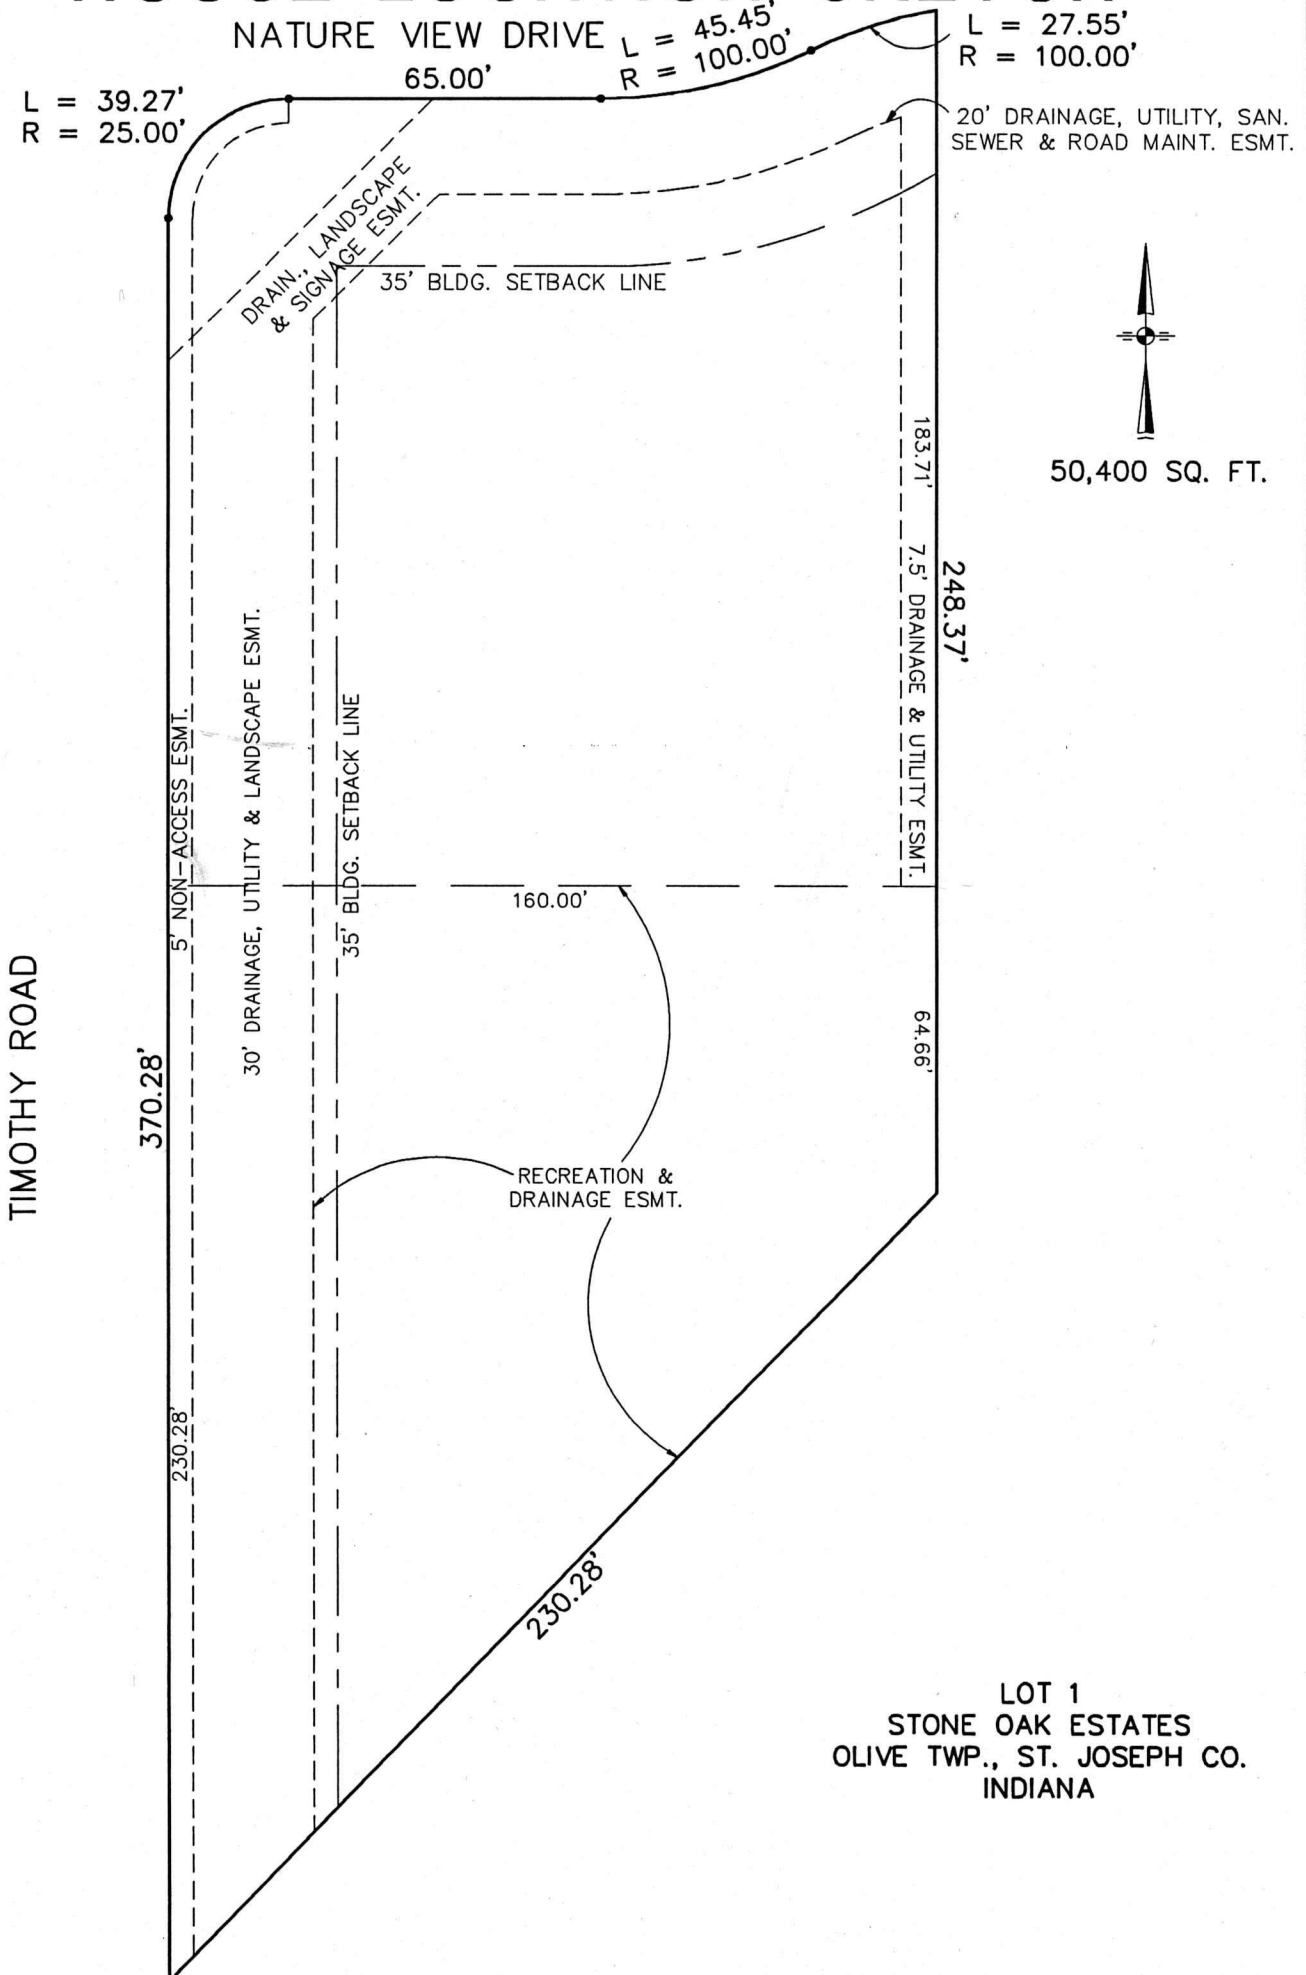

## ABONMARCHE CONSULTANTS, INC.

1711 E. McKinley Avenue  
 Mishawaka, Indiana 46545  
 219-255-8700  
 FAX 219-255-8837

95 West Main Street  
 Benton Harbor, Michigan  
 616-927-2295  
 FAX 616-927-4639

ARCHITECTURE • ENGINEERING • LAND SURVEYING • NATURAL RESOURCES • CONSTRUCTION MANAGEMENT

DRAWN BY: TLJ	DATE: -	FIELD BOOK: -
CHECKED BY: -	SCALE: 1" = 30'	SEC. 2 T. 37N R. 1W

JOB NO. 94517001